



Freedom of Information request reference number: 8465.1

Date of response: 18 March 2024

Request:


I would like to recive floor plans to barking fire station so i can make a recration of the station in an online sandbox game to show what life is like on station..


Response:

Please see attached redacted copies of the floor plan for Barking Fire Station below. Please note that we do not typically provide a detailed breakdown of the names of each room included on a floor plan and what they contain, as they can be targeted for theft. Therefore, I consider the full, labelled floor plan exempt from disclosure under the Freedom of Information Act (FOIA) under <u>section 31(1)(a) - Law enforcement.</u>

Section 31 is a qualified exemption, and I must consider the public interests for and against disclosure. It is sadly the case that fire stations are targets for crime and the loss of equipment prevents the LFB from carrying out its public safety duties. I am therefore of the view that it is in the public interest not to disclose information at a detailed level.

We have dealt with your request under the Freedom of Information Act 2000. For more information about this process please see the guidance we publish about making a request on our website

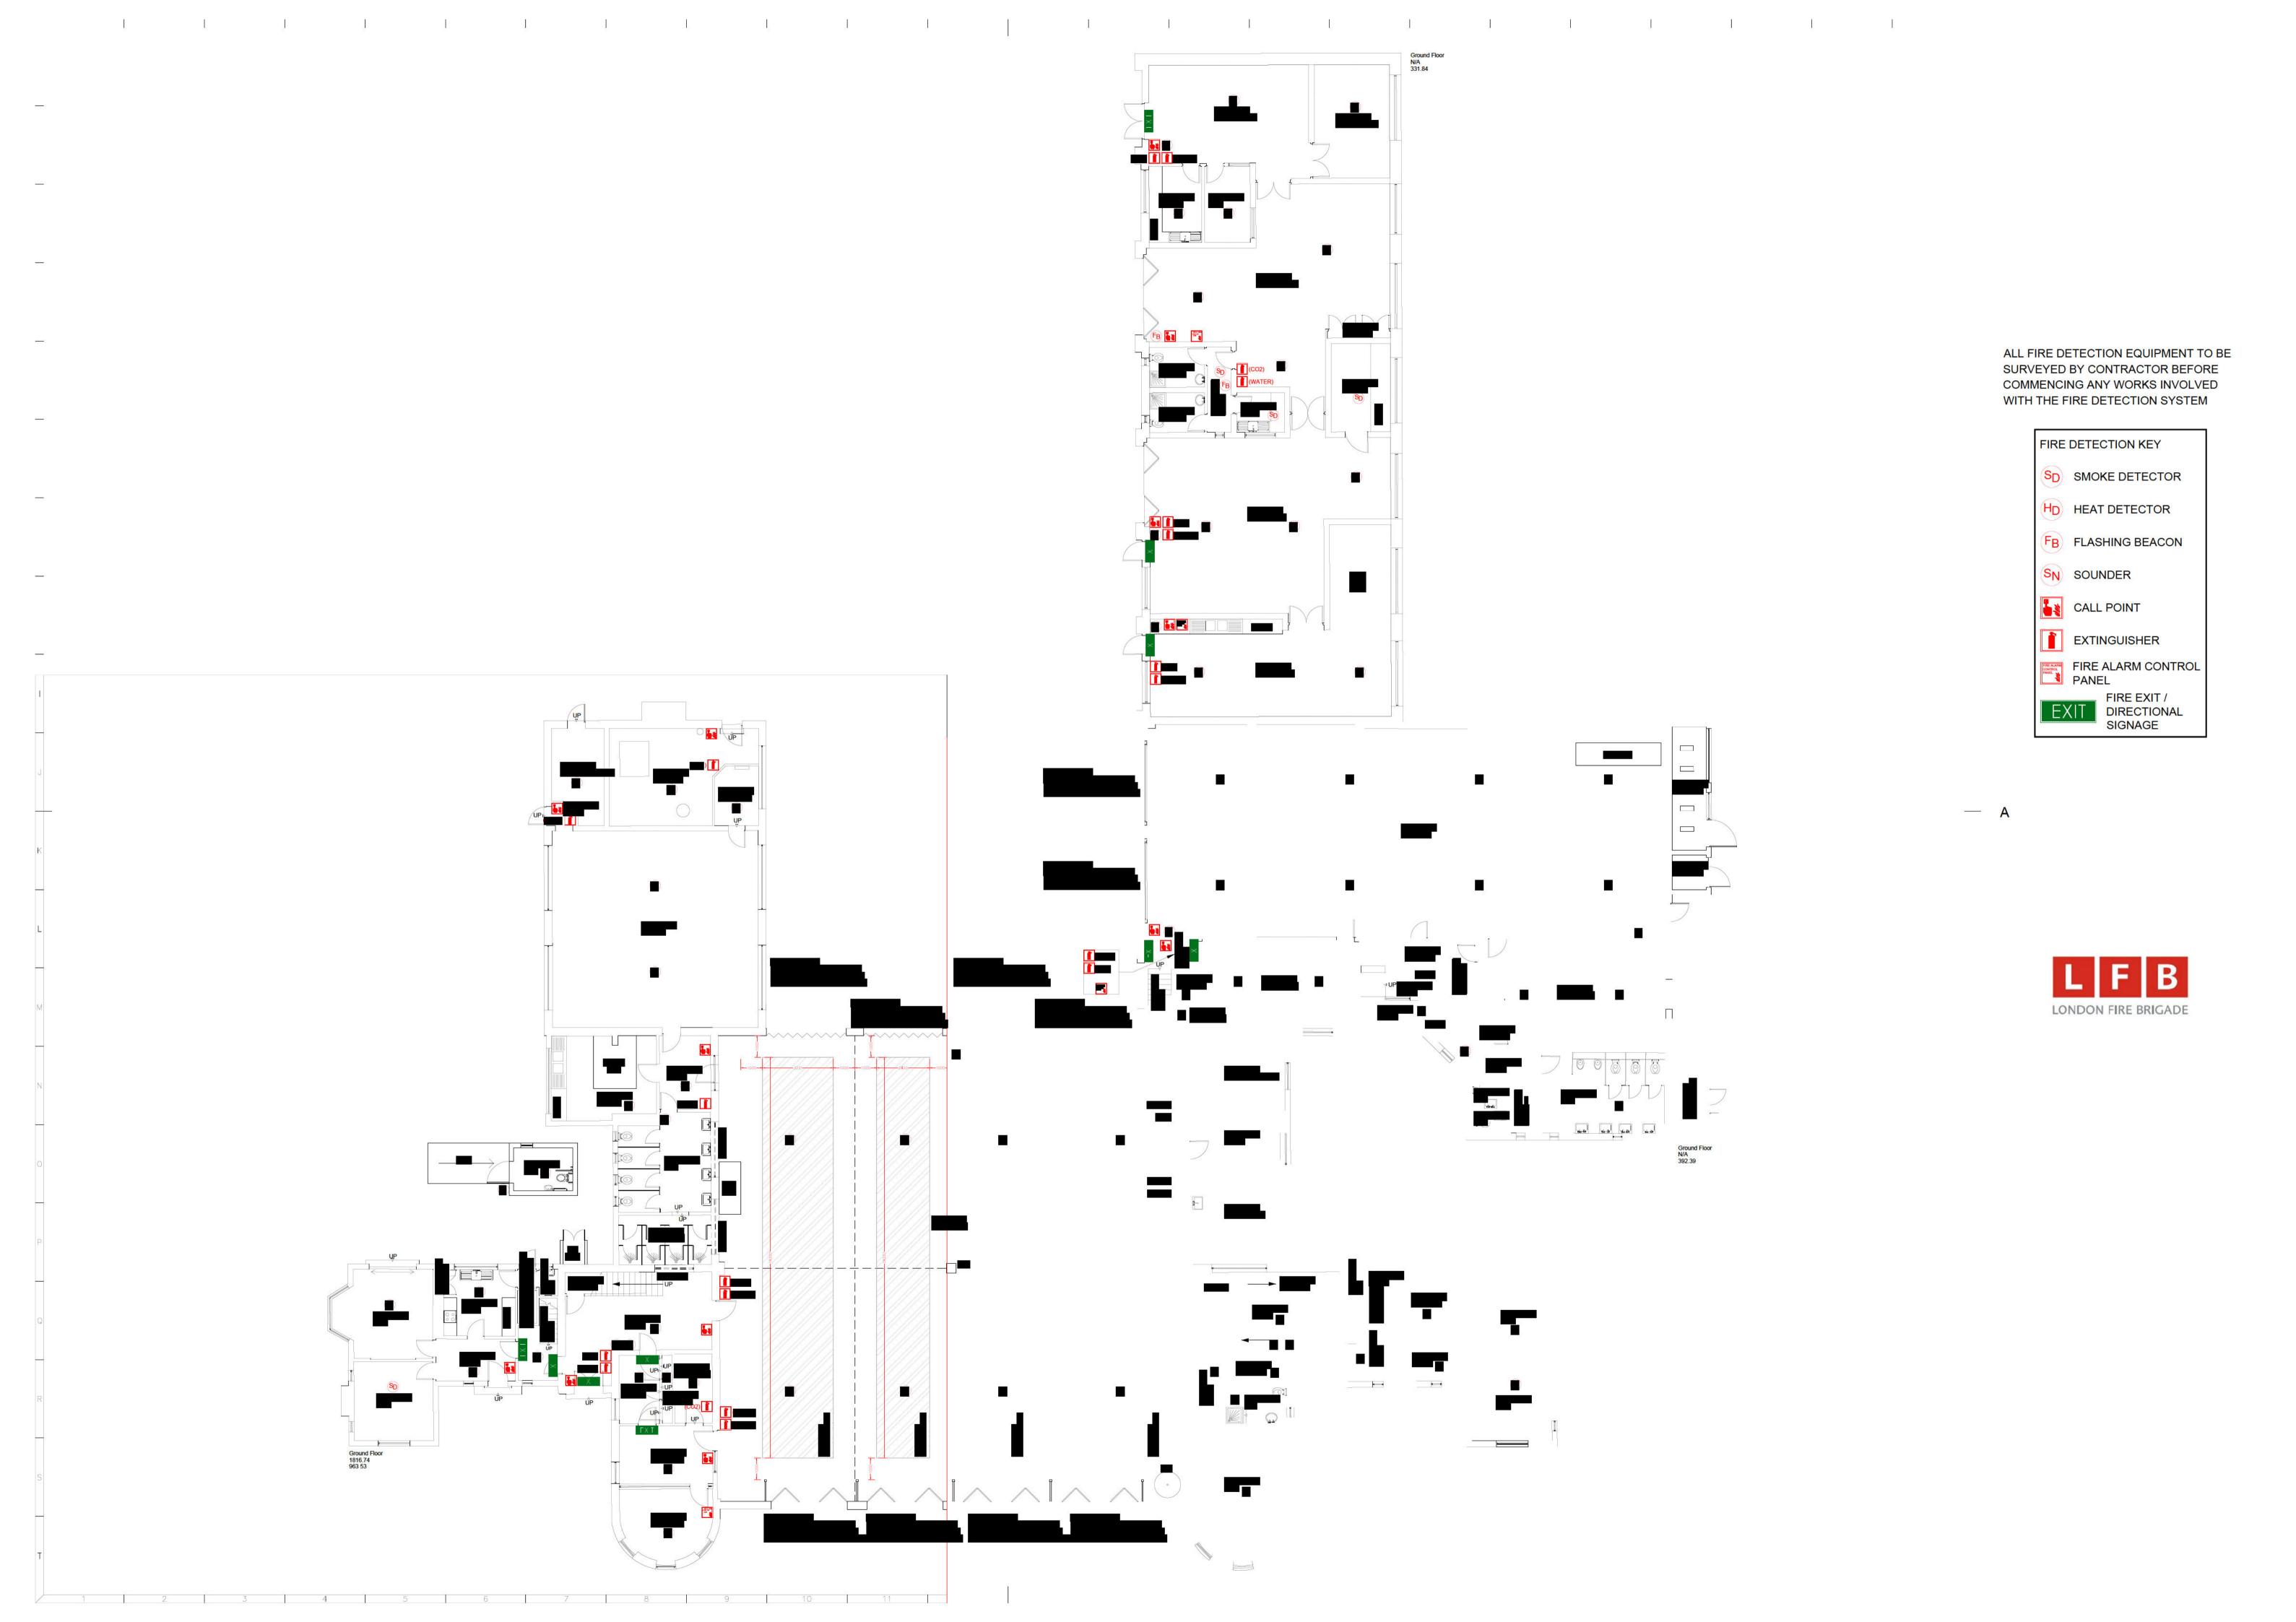

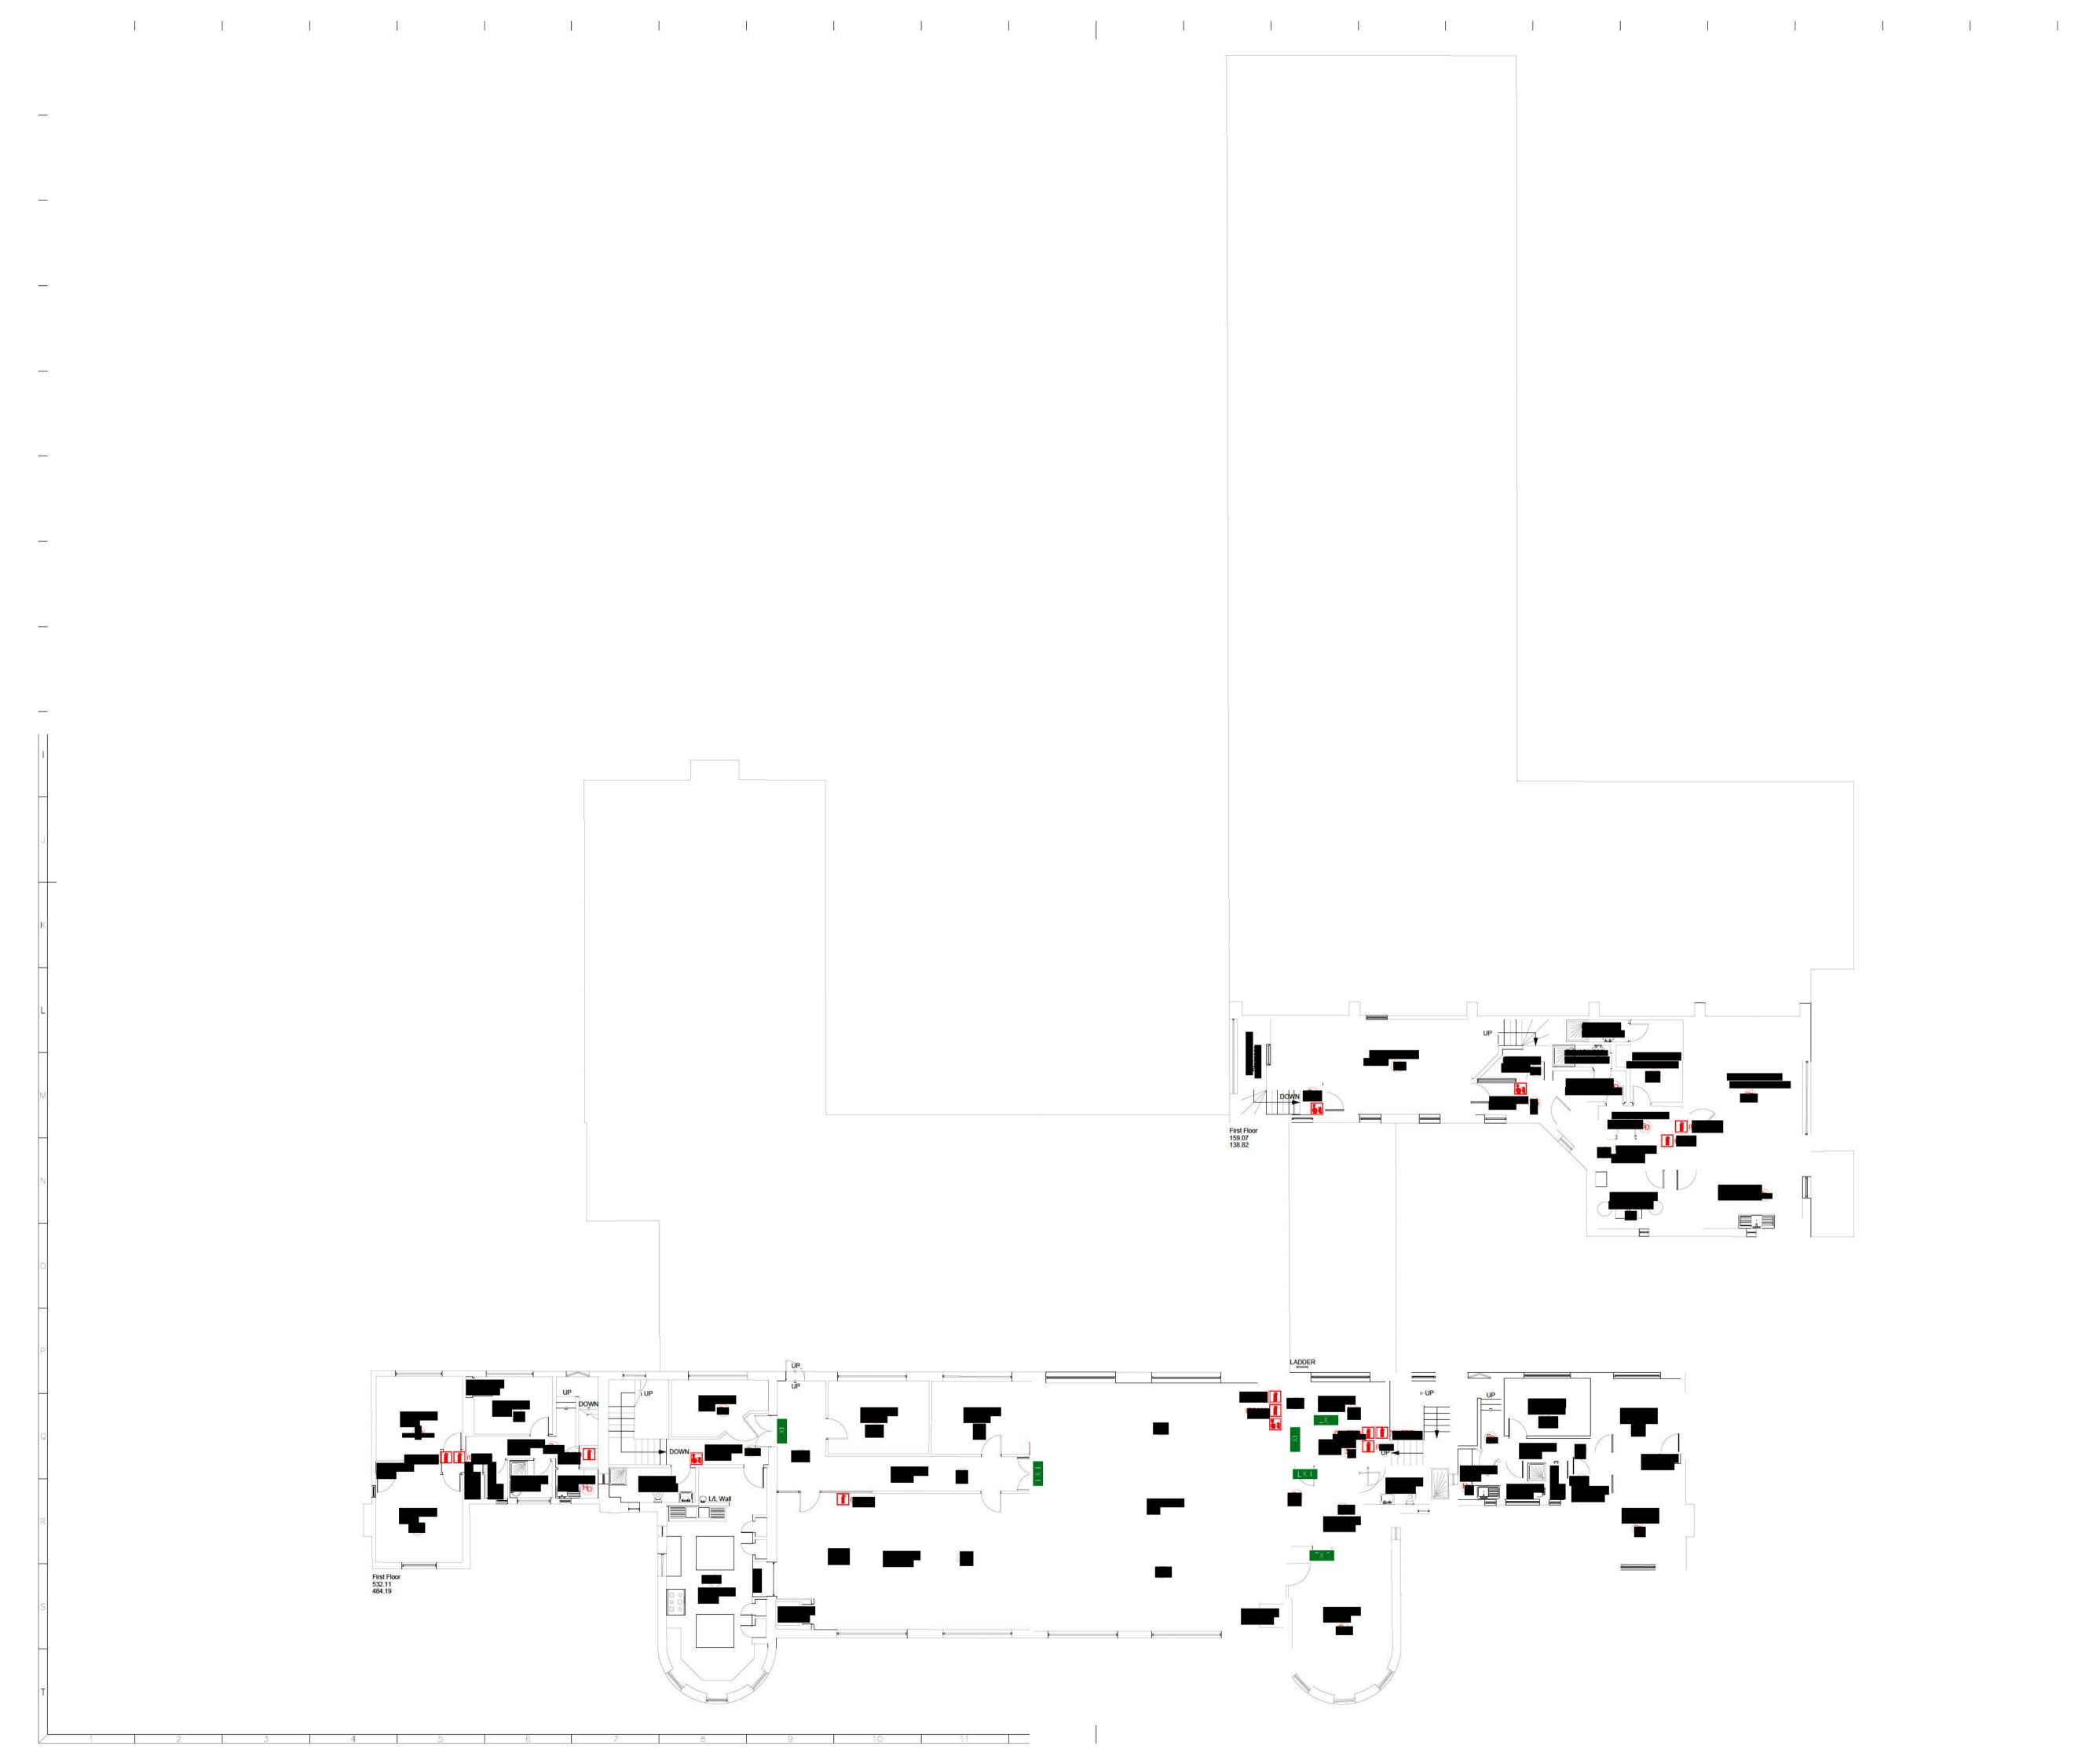




McGowan House 10 Waterside Way The Lakes Northampton NN4 7XD

Email: info@theoakleafgroup.co.uk Tel: 0845 293 7571 Fax: 0870 738 6048

GENERAL NOTES:

ALL FIRE DETECTION EQUIPMENT TO BE SURVEYED BY CONTRACTOR BEFORE COMMENCING ANY WORKS INVOLVED WITH THE FIRE DETECTION SYSTEM

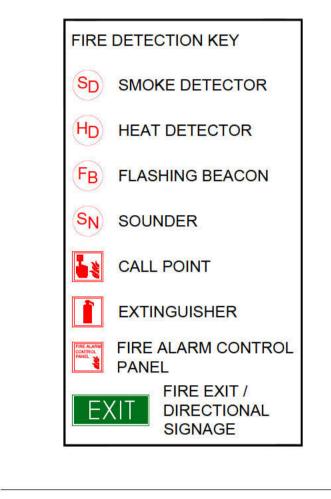

DESCRIPTION DATE ED CH



BARKING FIRE STATION

BUILDING FLOORPLAN FIRST FLOOR

05/05/2023

6412

1 / 125 @A1

REV:

MW

SCALE

DRAWING NUMBER:

F43-A-1F

- DO NOT SCALE FROM THIS DRAWING. THIS DRAWING MUST NOT BE SCALED FROM, IN EITHER DIGITAL OR


PAPER PRINT FORMAT. - THIS DRAWING IS NOT INTENDED FOR CONSTRUCTION

DETAIL. - DESIGNERS AND CONTRACTORS MUST TAKE THEIR OWN SITE MEASUREMENTS.

- VISIBLE CONSTRUCTION LINES ARE INDICATED PURELY AS A GUIDE TO DEFINE INTERNAL USABLE SPACE AND MAY OR MAY NOT INCLUDE STRUCTURAL ELEMENTS OR A VARIETY OF FINAL FINISH CLADDINGS.

- THE OAKLEAF GROUP TAKE NO RESPONSIBILITY FOR

CONSTRUCTION DETAILS.

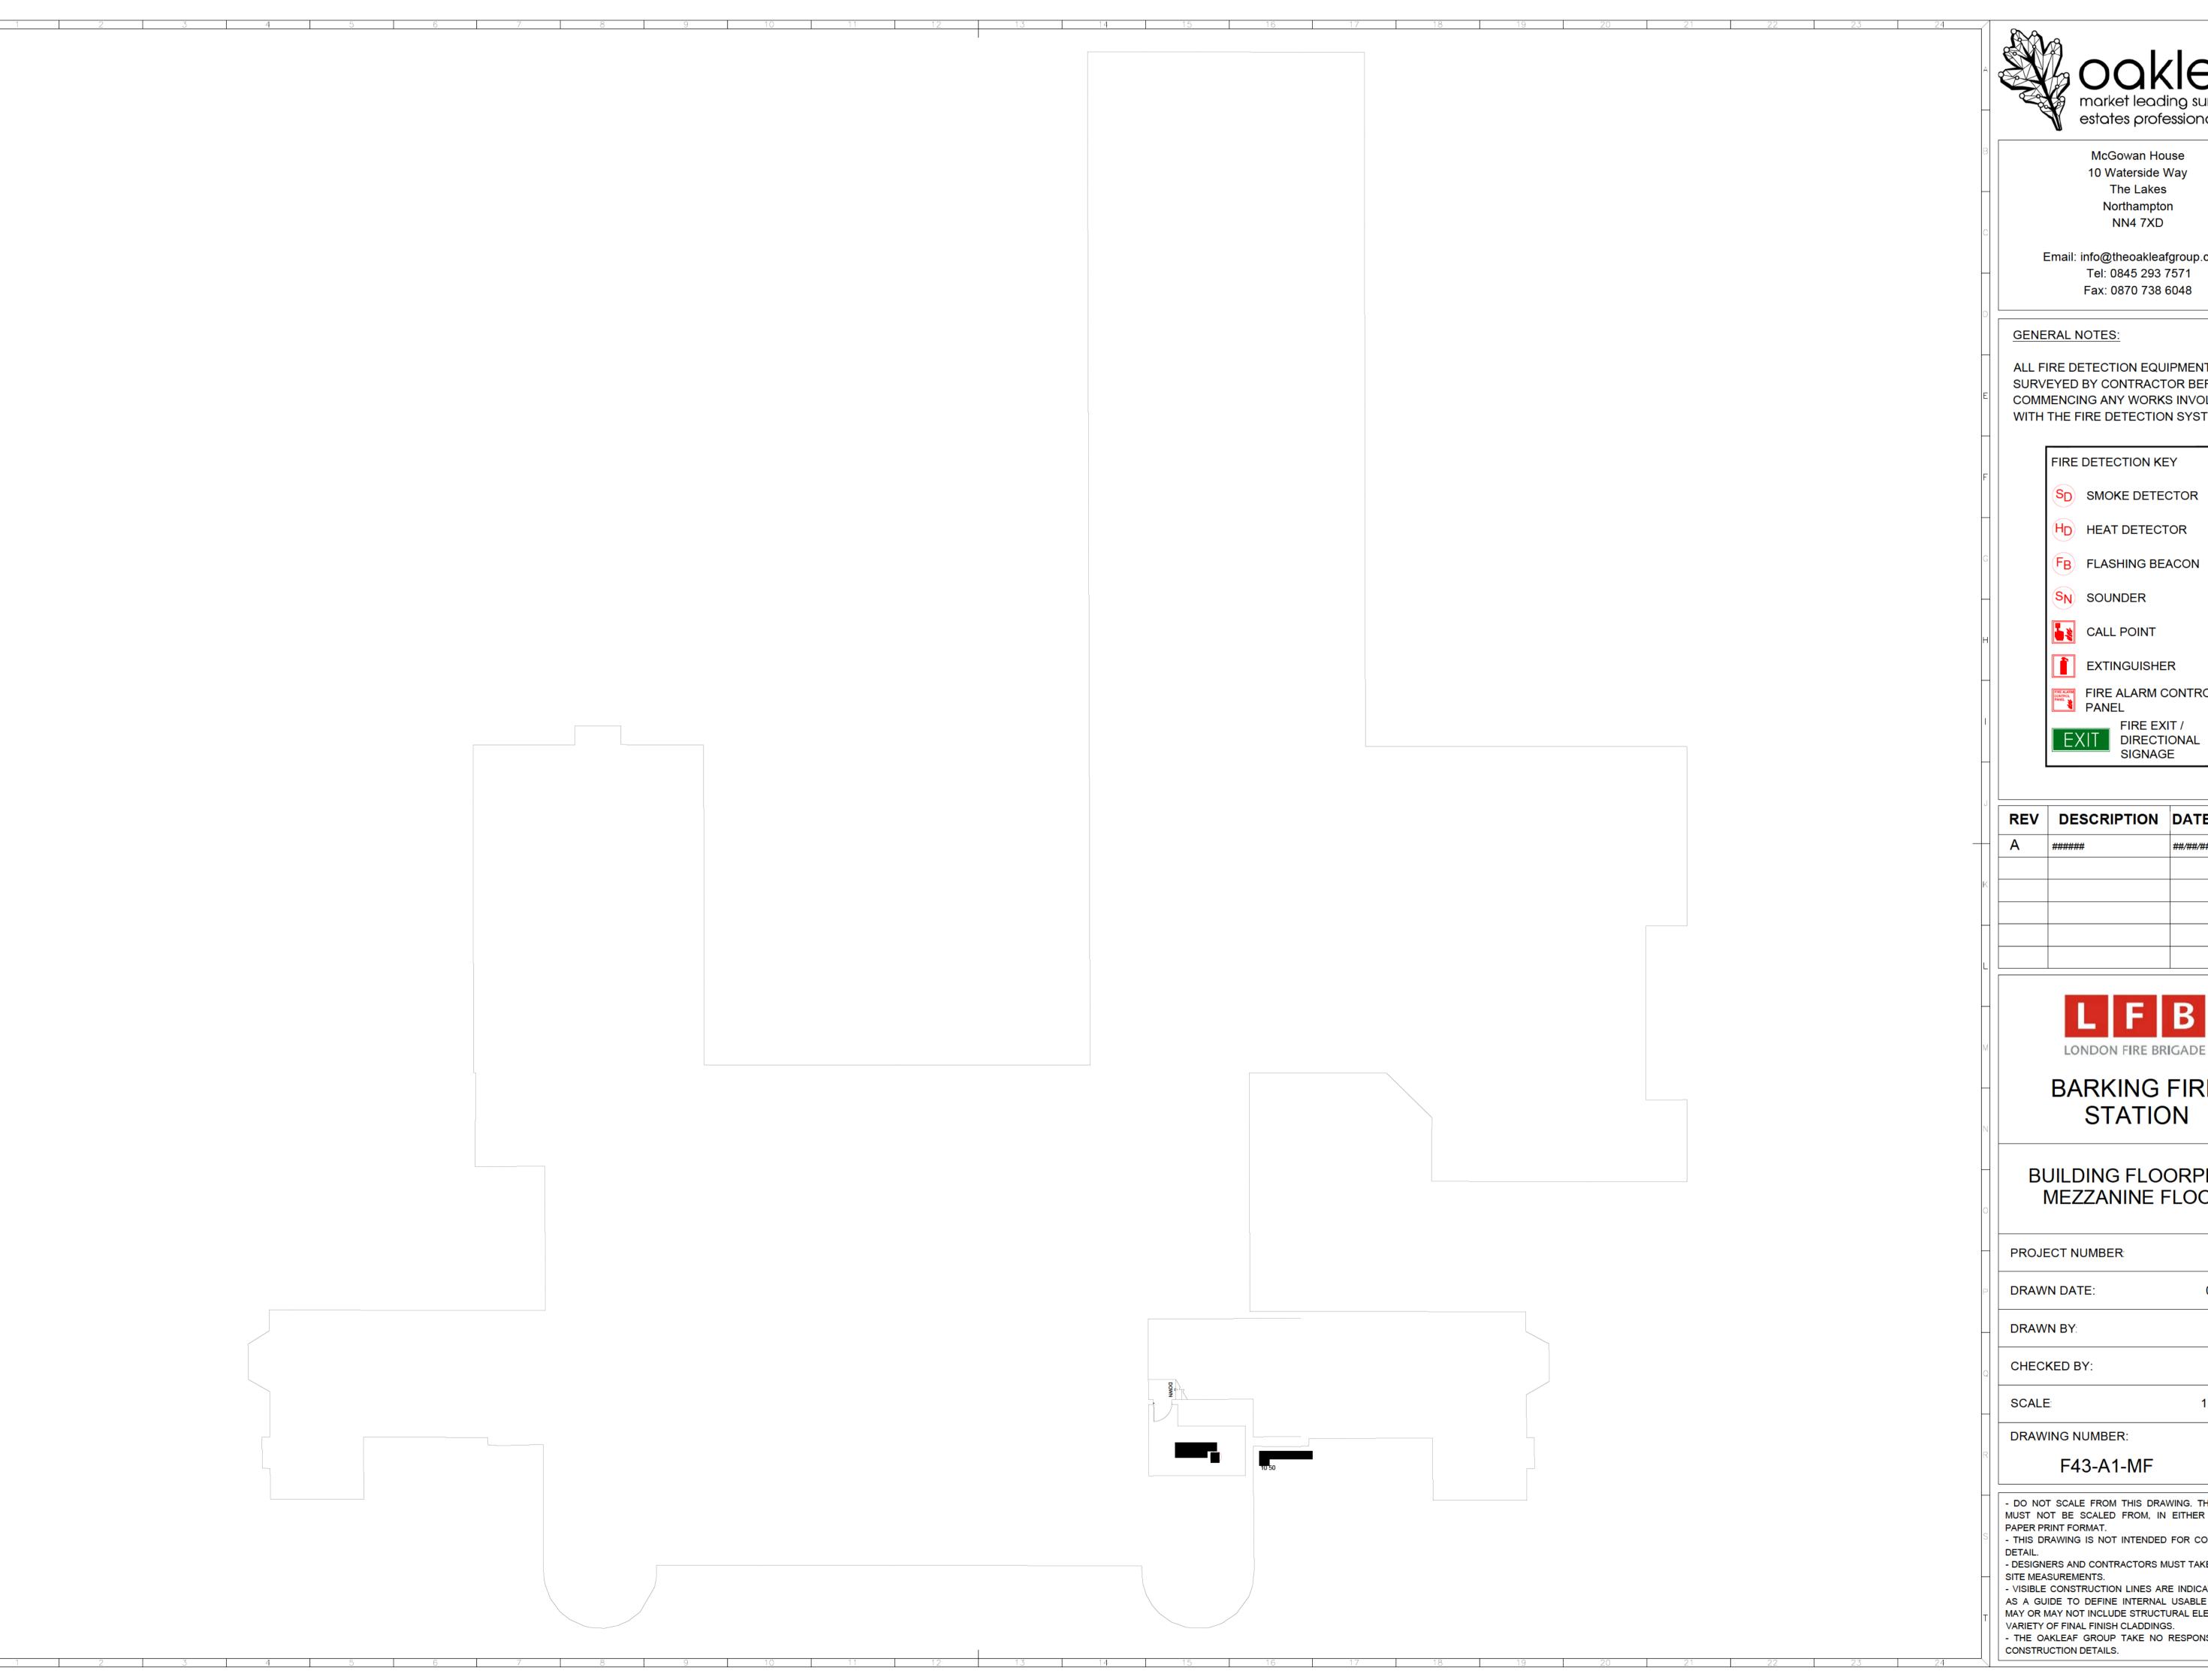




McGowan House 10 Waterside Way The Lakes Northampton NN4 7XD

Email: info@theoakleafgroup.co.uk Tel: 0845 293 7571

ALL FIRE DETECTION EQUIPMENT TO BE SURVEYED BY CONTRACTOR BEFORE COMMENCING ANY WORKS INVOLVED WITH THE FIRE DETECTION SYSTEM

FIRE DETECTION KEY

 











		REV	DESCRIPTION	DATE	ED	СН
_		Α	######	##/##/##	##	##
k						
	K					



BARKING FIRE STATION

BUILDING FLOORPLAN MEZZANINE FLOOR

6412

05/05/2023 MW 1 / 125 @A1 DRAWING NUMBER: REV:

- DO NOT SCALE FROM THIS DRAWING. THIS DRAWING MUST NOT BE SCALED FROM, IN EITHER DIGITAL OR

- THIS DRAWING IS NOT INTENDED FOR CONSTRUCTION

- DESIGNERS AND CONTRACTORS MUST TAKE THEIR OWN

- VISIBLE CONSTRUCTION LINES ARE INDICATED PURELY AS A GUIDE TO DEFINE INTERNAL USABLE SPACE AND MAY OR MAY NOT INCLUDE STRUCTURAL ELEMENTS OR A VARIETY OF FINAL FINISH CLADDINGS.


- THE OAKLEAF GROUP TAKE NO RESPONSIBILITY FOR

ALL FIRE DETECTION EQUIPMENT TO BE SURVEYED BY CONTRACTOR BEFORE COMMENCING ANY WORKS INVOLVED WITH THE FIRE DETECTION SYSTEM FIRE DETECTION KEY SD SMOKE DETECTOR HD HEAT DETECTOR FB FLASHING BEACON SN SOUNDER CALL POINT EXTINGUISHER FIRE ALARM CONTROL PANEL FIRE EXIT /
DIRECTIONAL
SIGNAGE L F B BARKING FIRE STATION BUILDING FLOORPLAN GROUND FLOOR Ground Floor 25.13 20.98 F43-B1-GF



Α	******	***/***/***	##	##


PROJECT NUMBER	6412
DRAWN DATE:	05/05/2023
DRAWN BY:	FM
CHECKED BY:	MW
	1 / 50 @A3

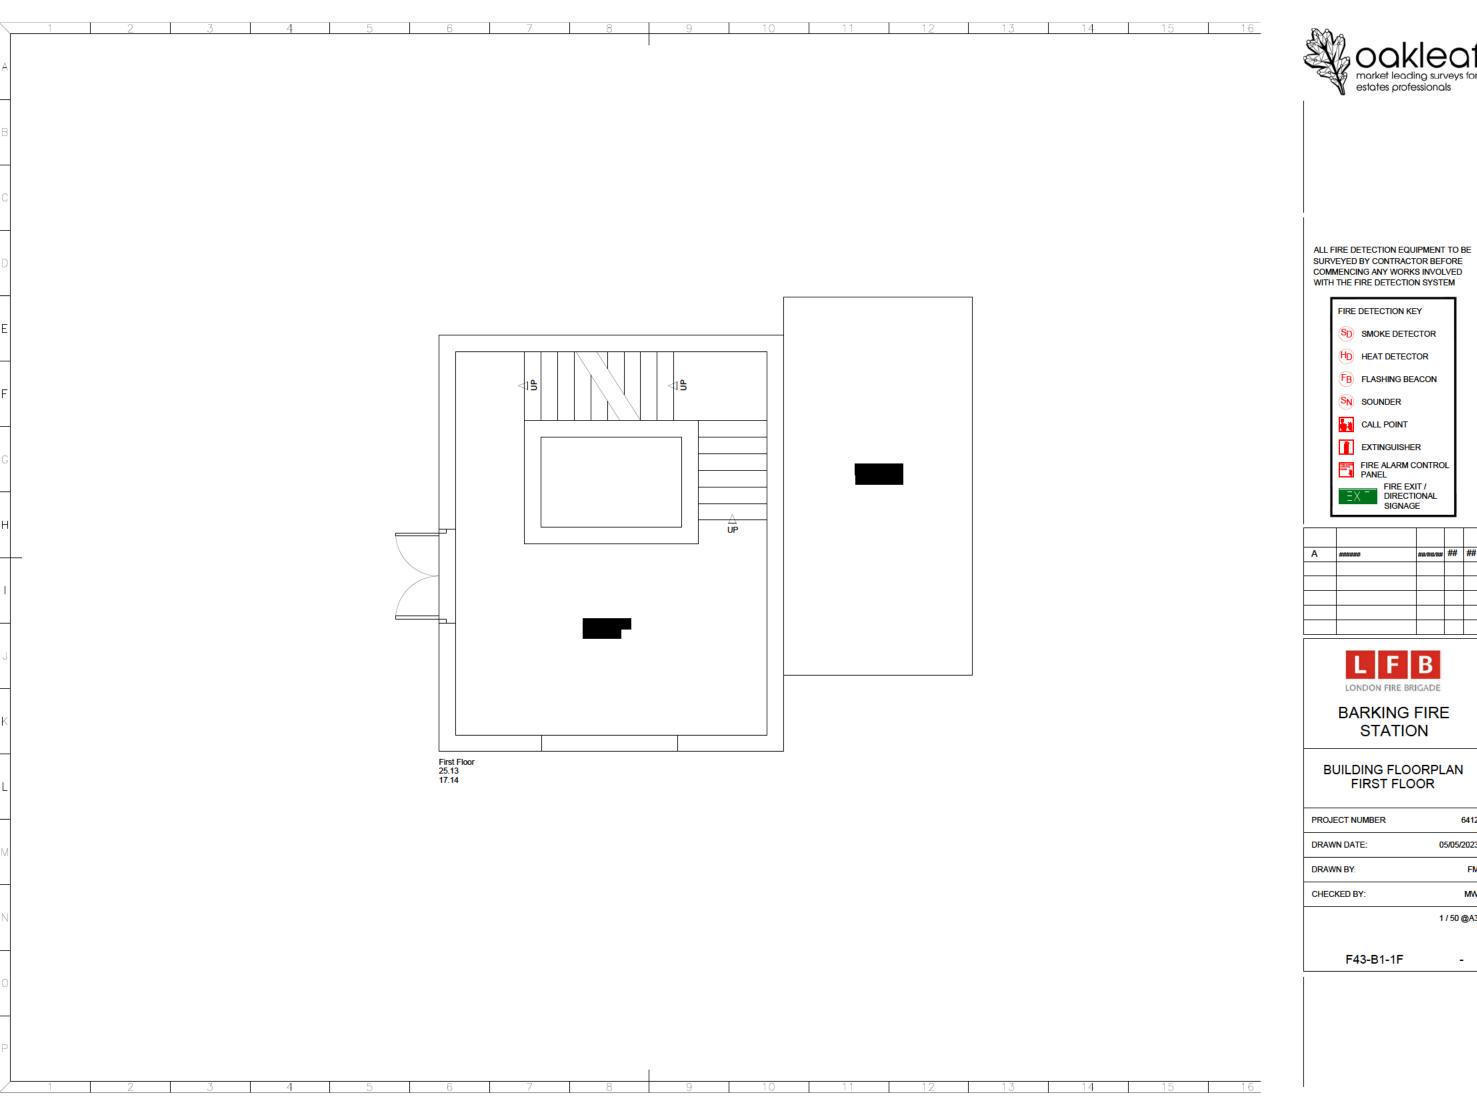



Α	******	##/##/##	##	##


PROJECT NUMBER	6412
DRAWN DATE:	05/05/2023
DRAWN BY:	FM
CHECKED BY:	MW
	1 / 50 @A3

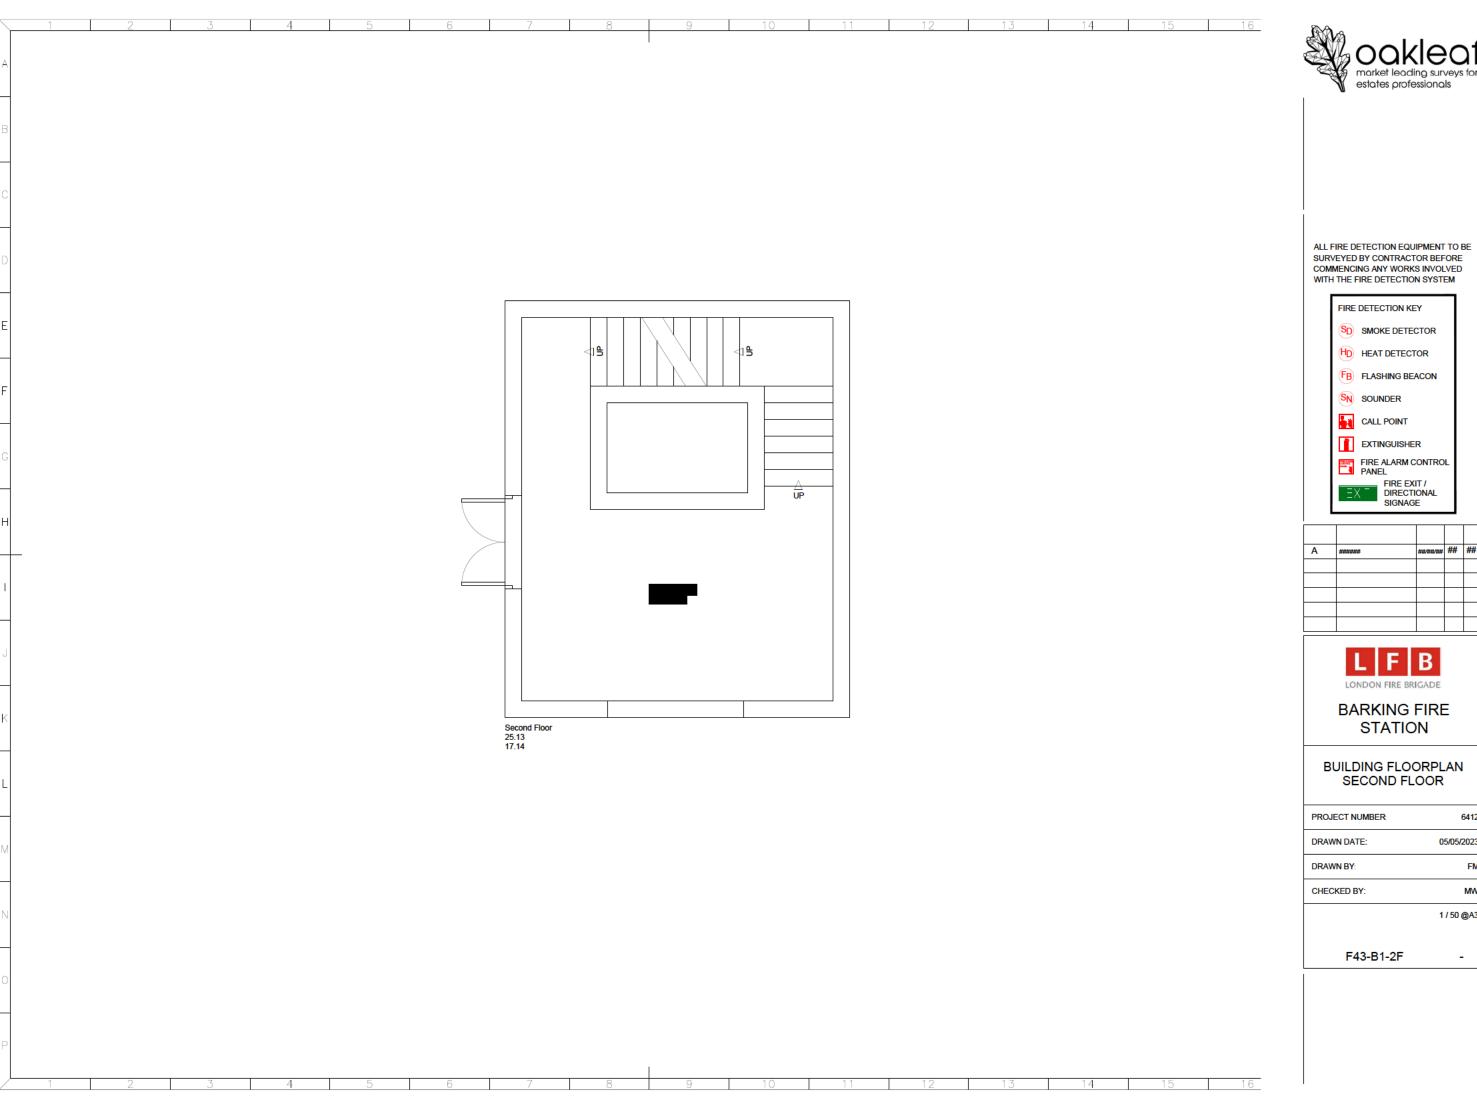



Α	######	##/##/##	##	##


PROJECT NUMBER	6412
DRAWN DATE:	05/05/2023
DRAWN BY:	FM
CHECKED BY:	MW
	1 / 50 @A3

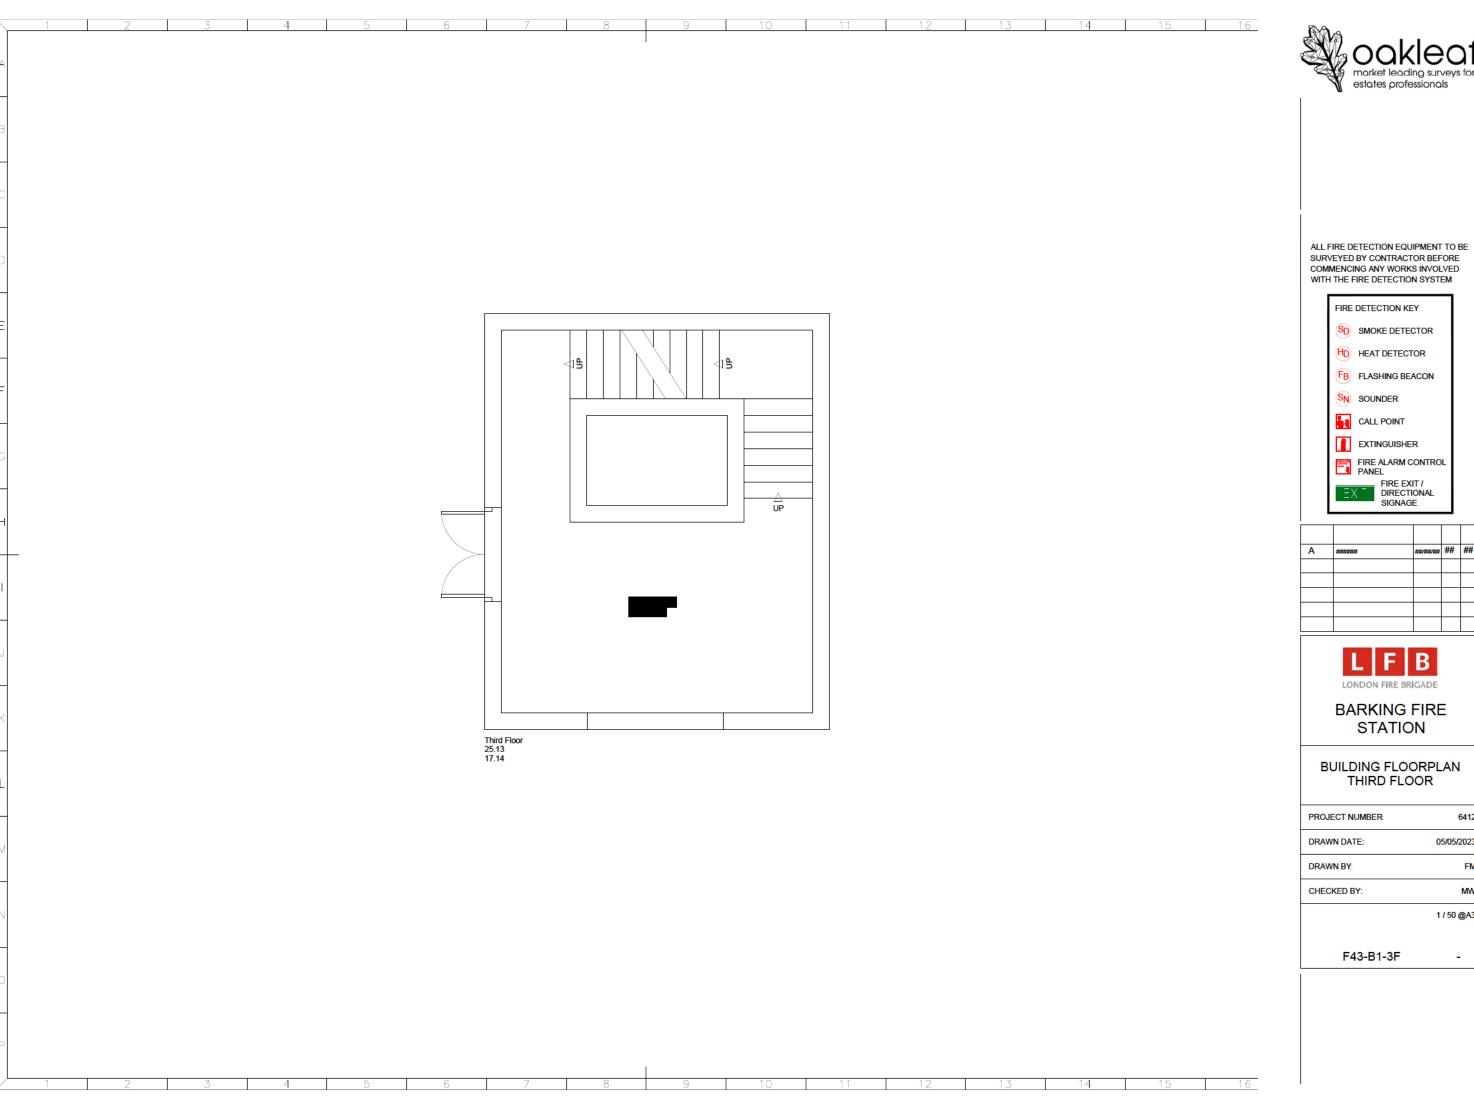



Α	******	##/##/##	##	##


PROJECT NUMBER	6412
DRAWN DATE:	05/05/2023
DRAWN BY:	FM
CHECKED BY:	MW
	1 / 50 @A3

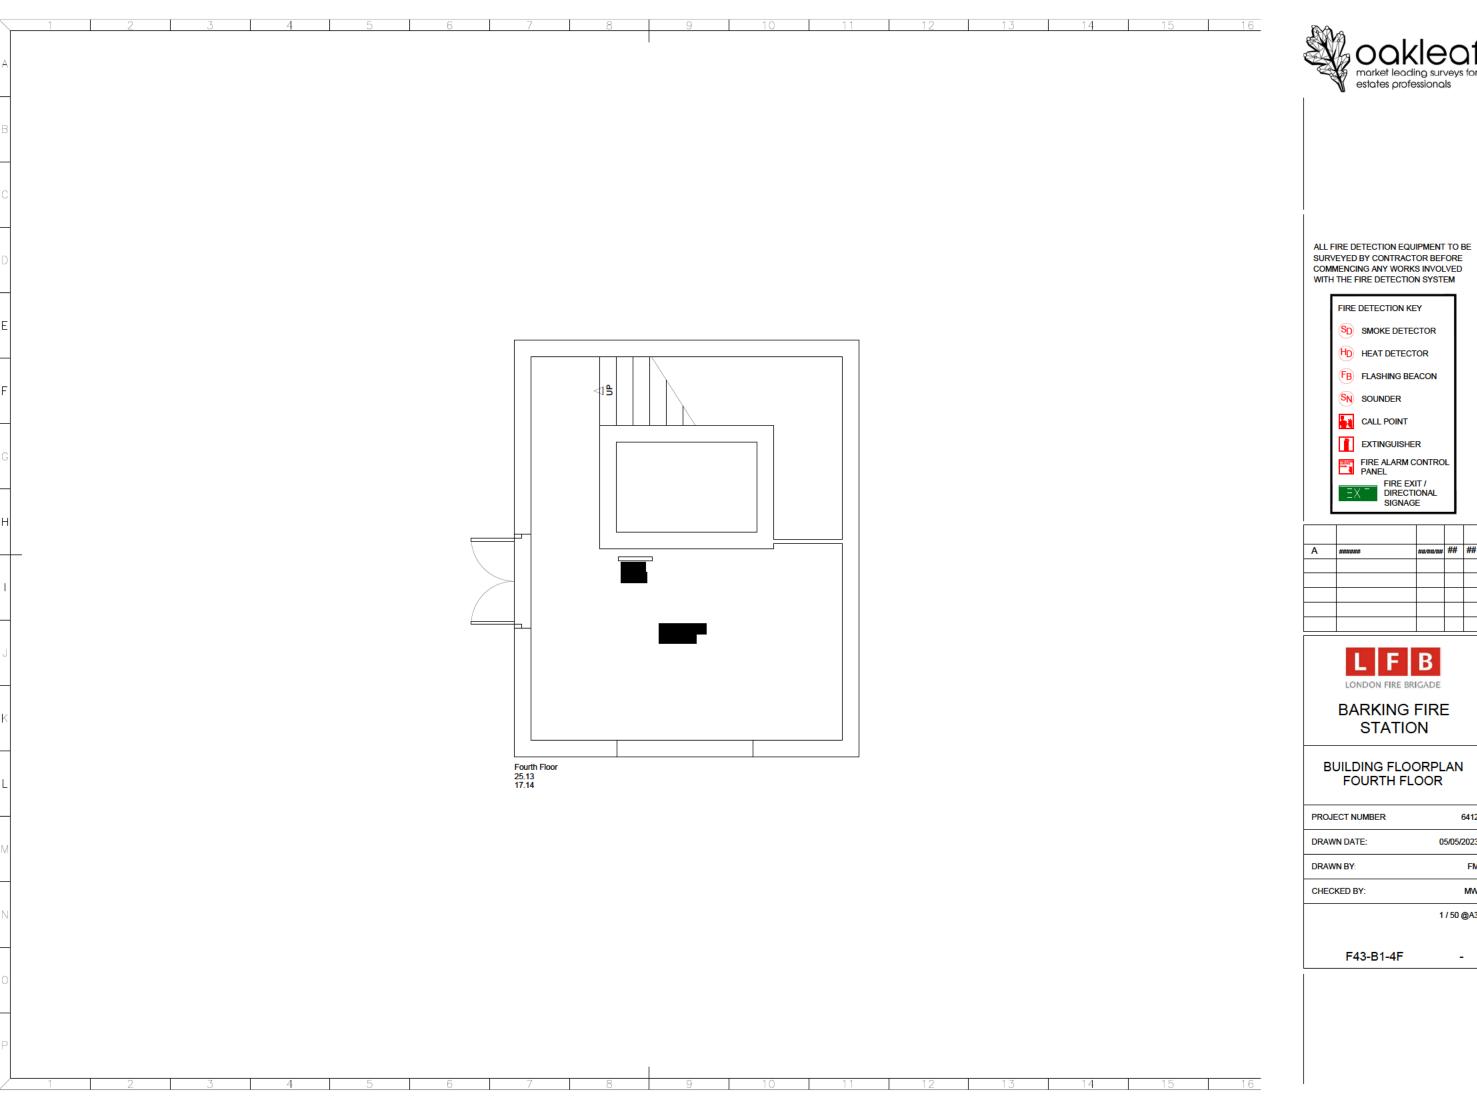



Α	######	##/##/##	##	##

PROJECT NUMBER	6412
DRAWN DATE:	05/05/2023
DRAWN BY:	FM
CHECKED BY:	MW
	1 / 50 @A3

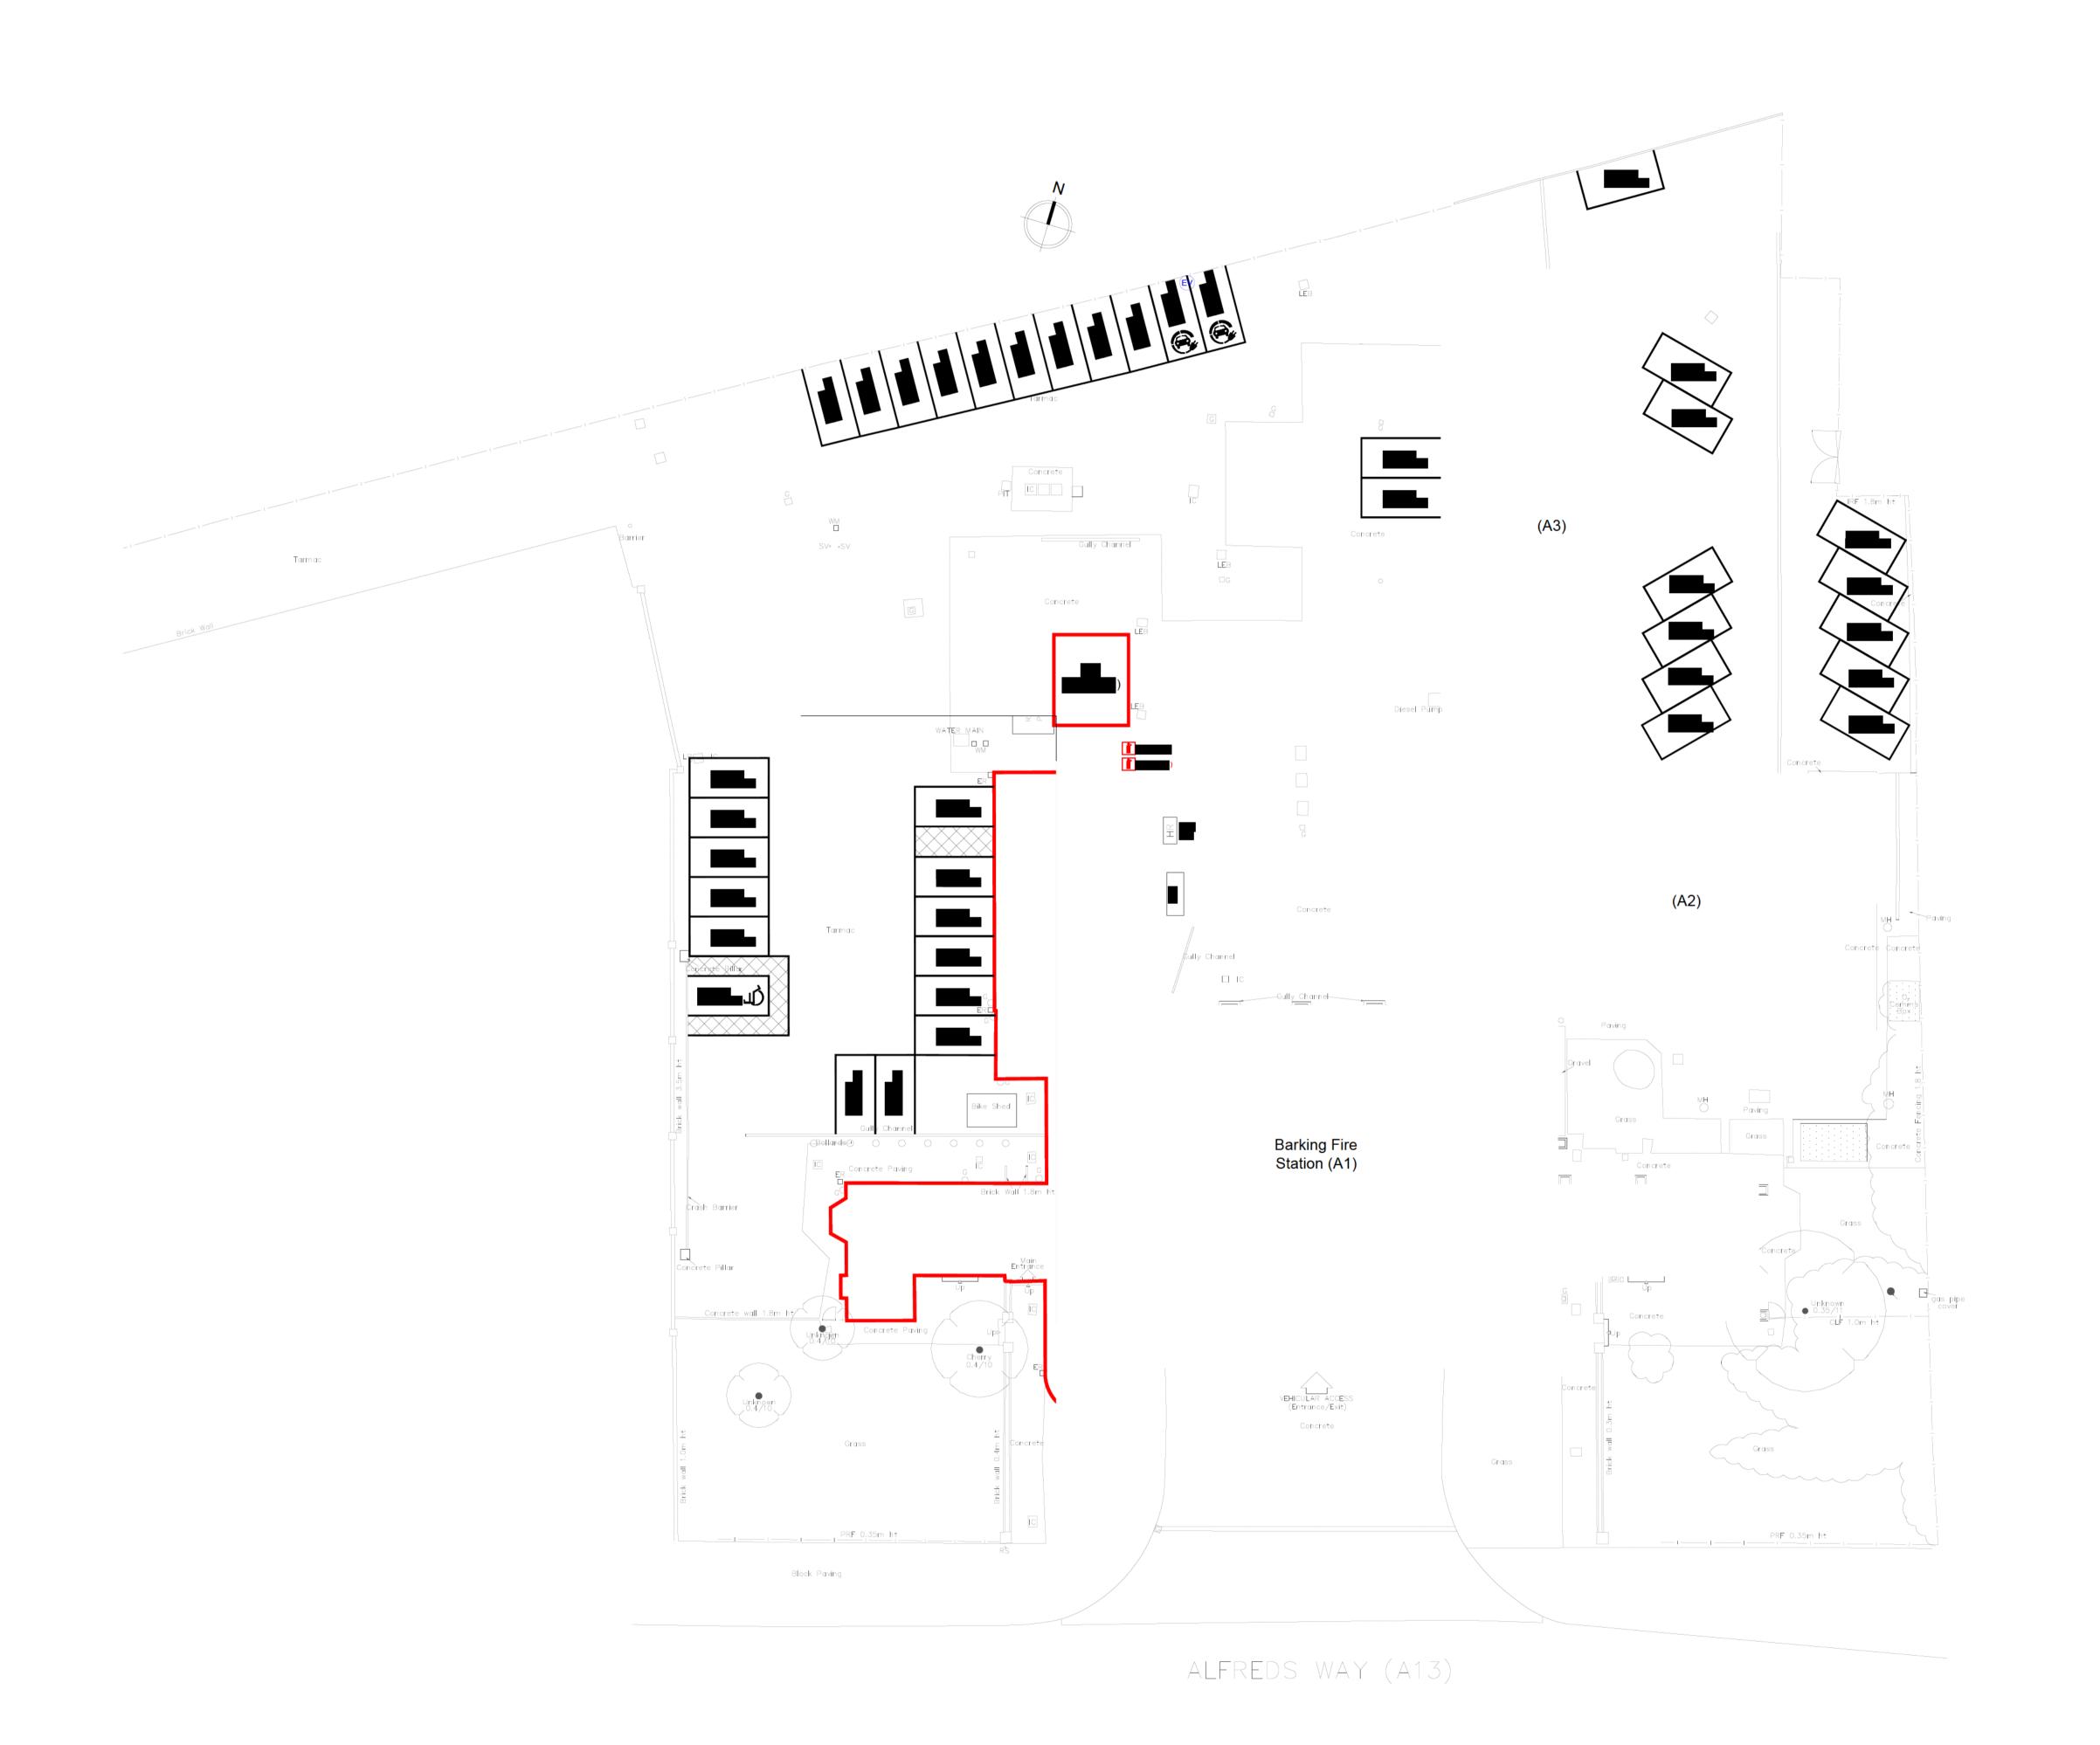




McGowan House 10 Waterside Way The Lakes Northampton NN4 7XD

Email: info@theoakleafgroup.co.uk Tel: 0845 293 7571

Fax: 0870 738 6048

GENERAL NOTES:

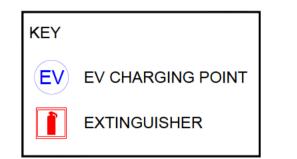

DESCRIPTION DATE ED CH



BARKING FIRE STATION

SITE PLAN

6412

05/05/2023

REV:

MW

SCALE: 1 / 200 @A1

DRAWING NUMBER:

F43-SITE

- DO NOT SCALE FROM THIS DRAWING. THIS DRAWING MUST NOT BE SCALED FROM, IN EITHER DIGITAL OR

PAPER PRINT FORMAT. - THIS DRAWING IS NOT INTENDED FOR CONSTRUCTION

DETAIL. - DESIGNERS AND CONTRACTORS MUST TAKE THEIR OWN SITE MEASUREMENTS.

- VISIBLE CONSTRUCTION LINES ARE INDICATED PURELY AS A GUIDE TO DEFINE INTERNAL USABLE SPACE AND MAY OR MAY NOT INCLUDE STRUCTURAL ELEMENTS OR A

VARIETY OF FINAL FINISH CLADDINGS. - THE OAKLEAF GROUP TAKE NO RESPONSIBILITY FOR

CONSTRUCTION DETAILS.